
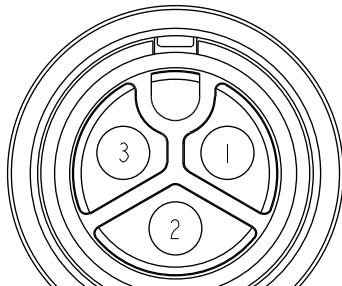


REV.	ECN NO.	DATE	SIGN	DESCRIPTION	THIS DOCUMENT IS
B	LEN1480439~444	2014/08/07	Sam	Change Logo.	

THIS DOCUMENT IS SUBJECT TO CHANGE WITHOUT NOTICE. IT IS CONFIDENTIAL AND A PROOF OF AUTHENTICATION DISCLOSED TO THIRD PARTY HAS TO BE AUTHORIZED BY NUMBERED LINE.

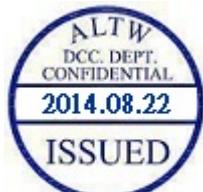

## Pin Assignments

### Front View


3	White	白
2	Green	綠
1	Black	黑
Conn.	Wire Color	

UNIT : mm


TOLERANCE

POWER MOLDING F CONN. F PIN  
20A

SIZE	A4	SHEET	OF	
WC-REV.	A ?	(QC)	Inspection item	

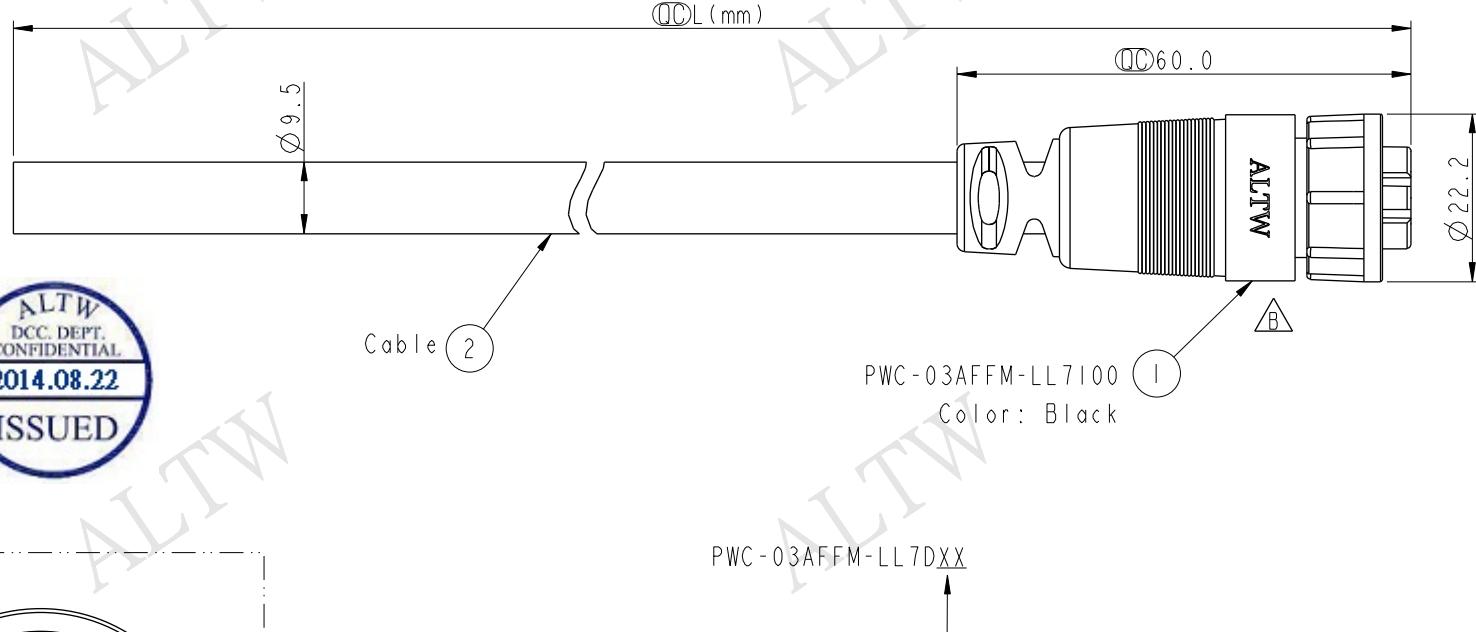

Conn.

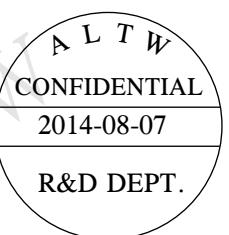

-03AFFM-LL7DXX

XX : 01~99Meters  
01 : 01Meter  
02 : 02Meters

99 : 99Meters

Cable Length(L): 01~99Meters

Note:

- NOTE**

  - \* **(D)Important Dimension To Check.**
  - \* Waterproof Rate: IP67
  - \* Connector: Nylon+GF, Black.
  - \* Female Pin: Copper Alloy, Gold Plated.
  - \* Lock Nut: Nylon+GF, Black.
  - \* Cable: UL SJTW 14AWG\*3C·PVC Jacket  
UV Resistant, OD=9.5, Black.
  - \* Cable Length Tolerance: 0IM:40mm  
02M~05M: $\pm$ 60mm  
06M~10M: $\pm$ 100mm  
11M~30M: $\pm$ 200mm  
31M~99M: $\pm$ 500mm

**Amphenol LTW**  
安費諾亮泰企業股份有限公司

W 公司	ITEM NO	DRAWN BY	DATE
	DWG NO	CHECKED BY	DATE
	PWC-03AFFM-LL7DXX	Vicky	2014-08-07
	CUSTOMER	APPROVED BY	DATE
	ALTW	Rita	2014-08-07